
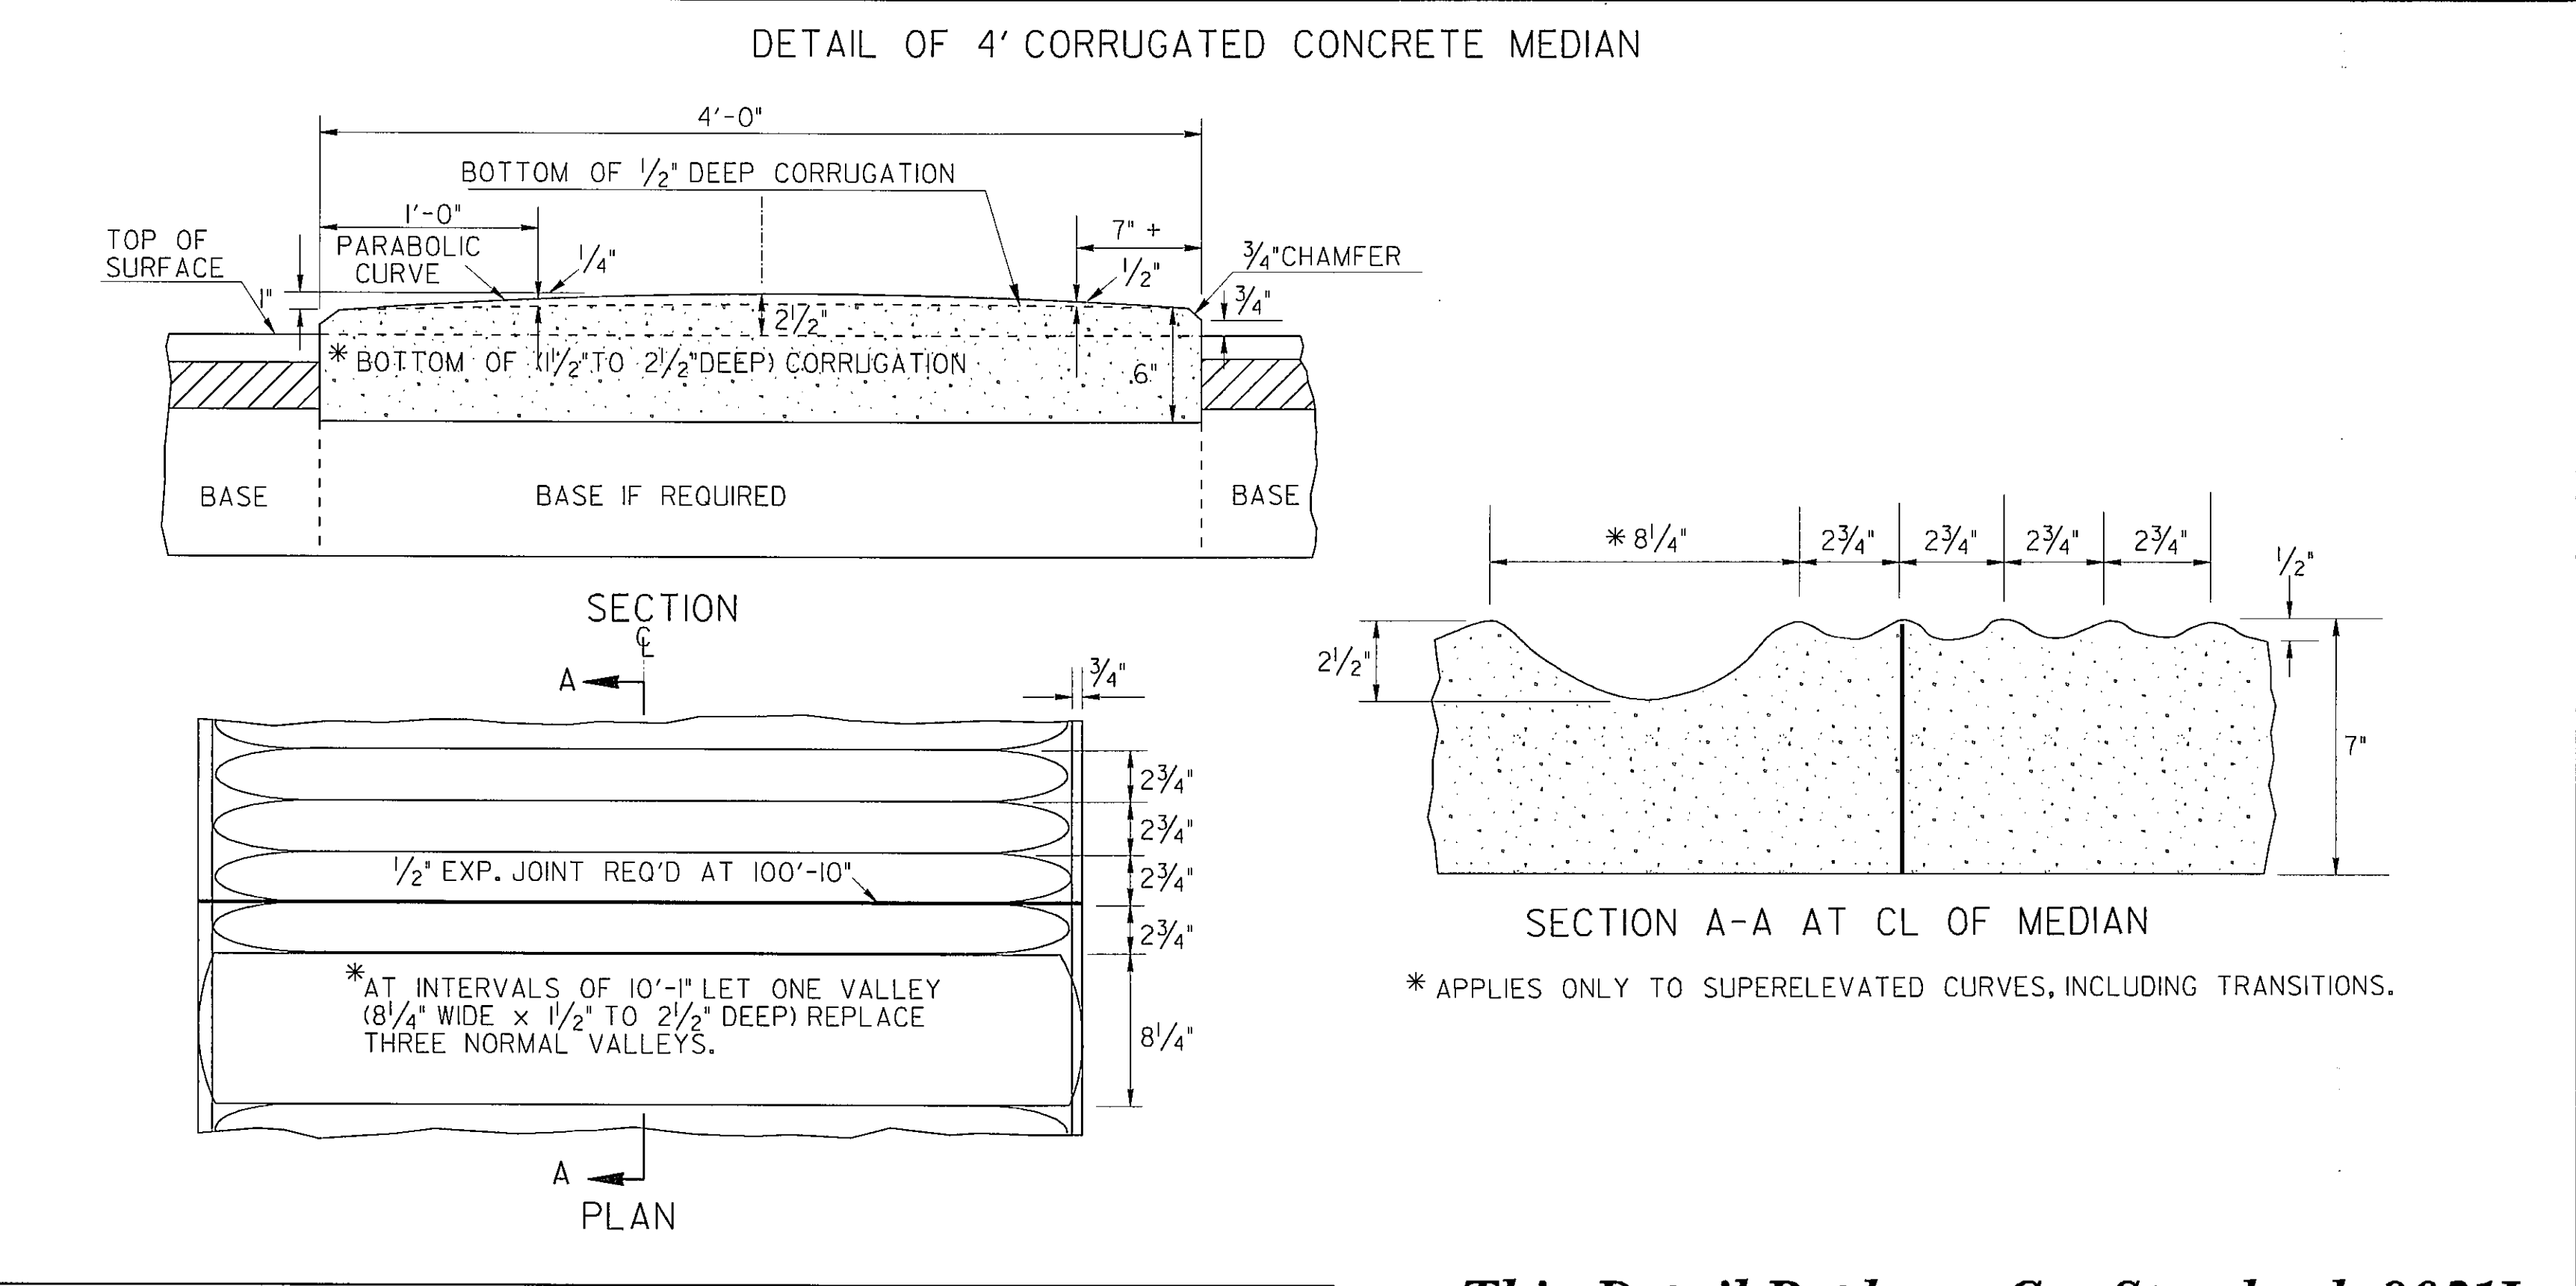
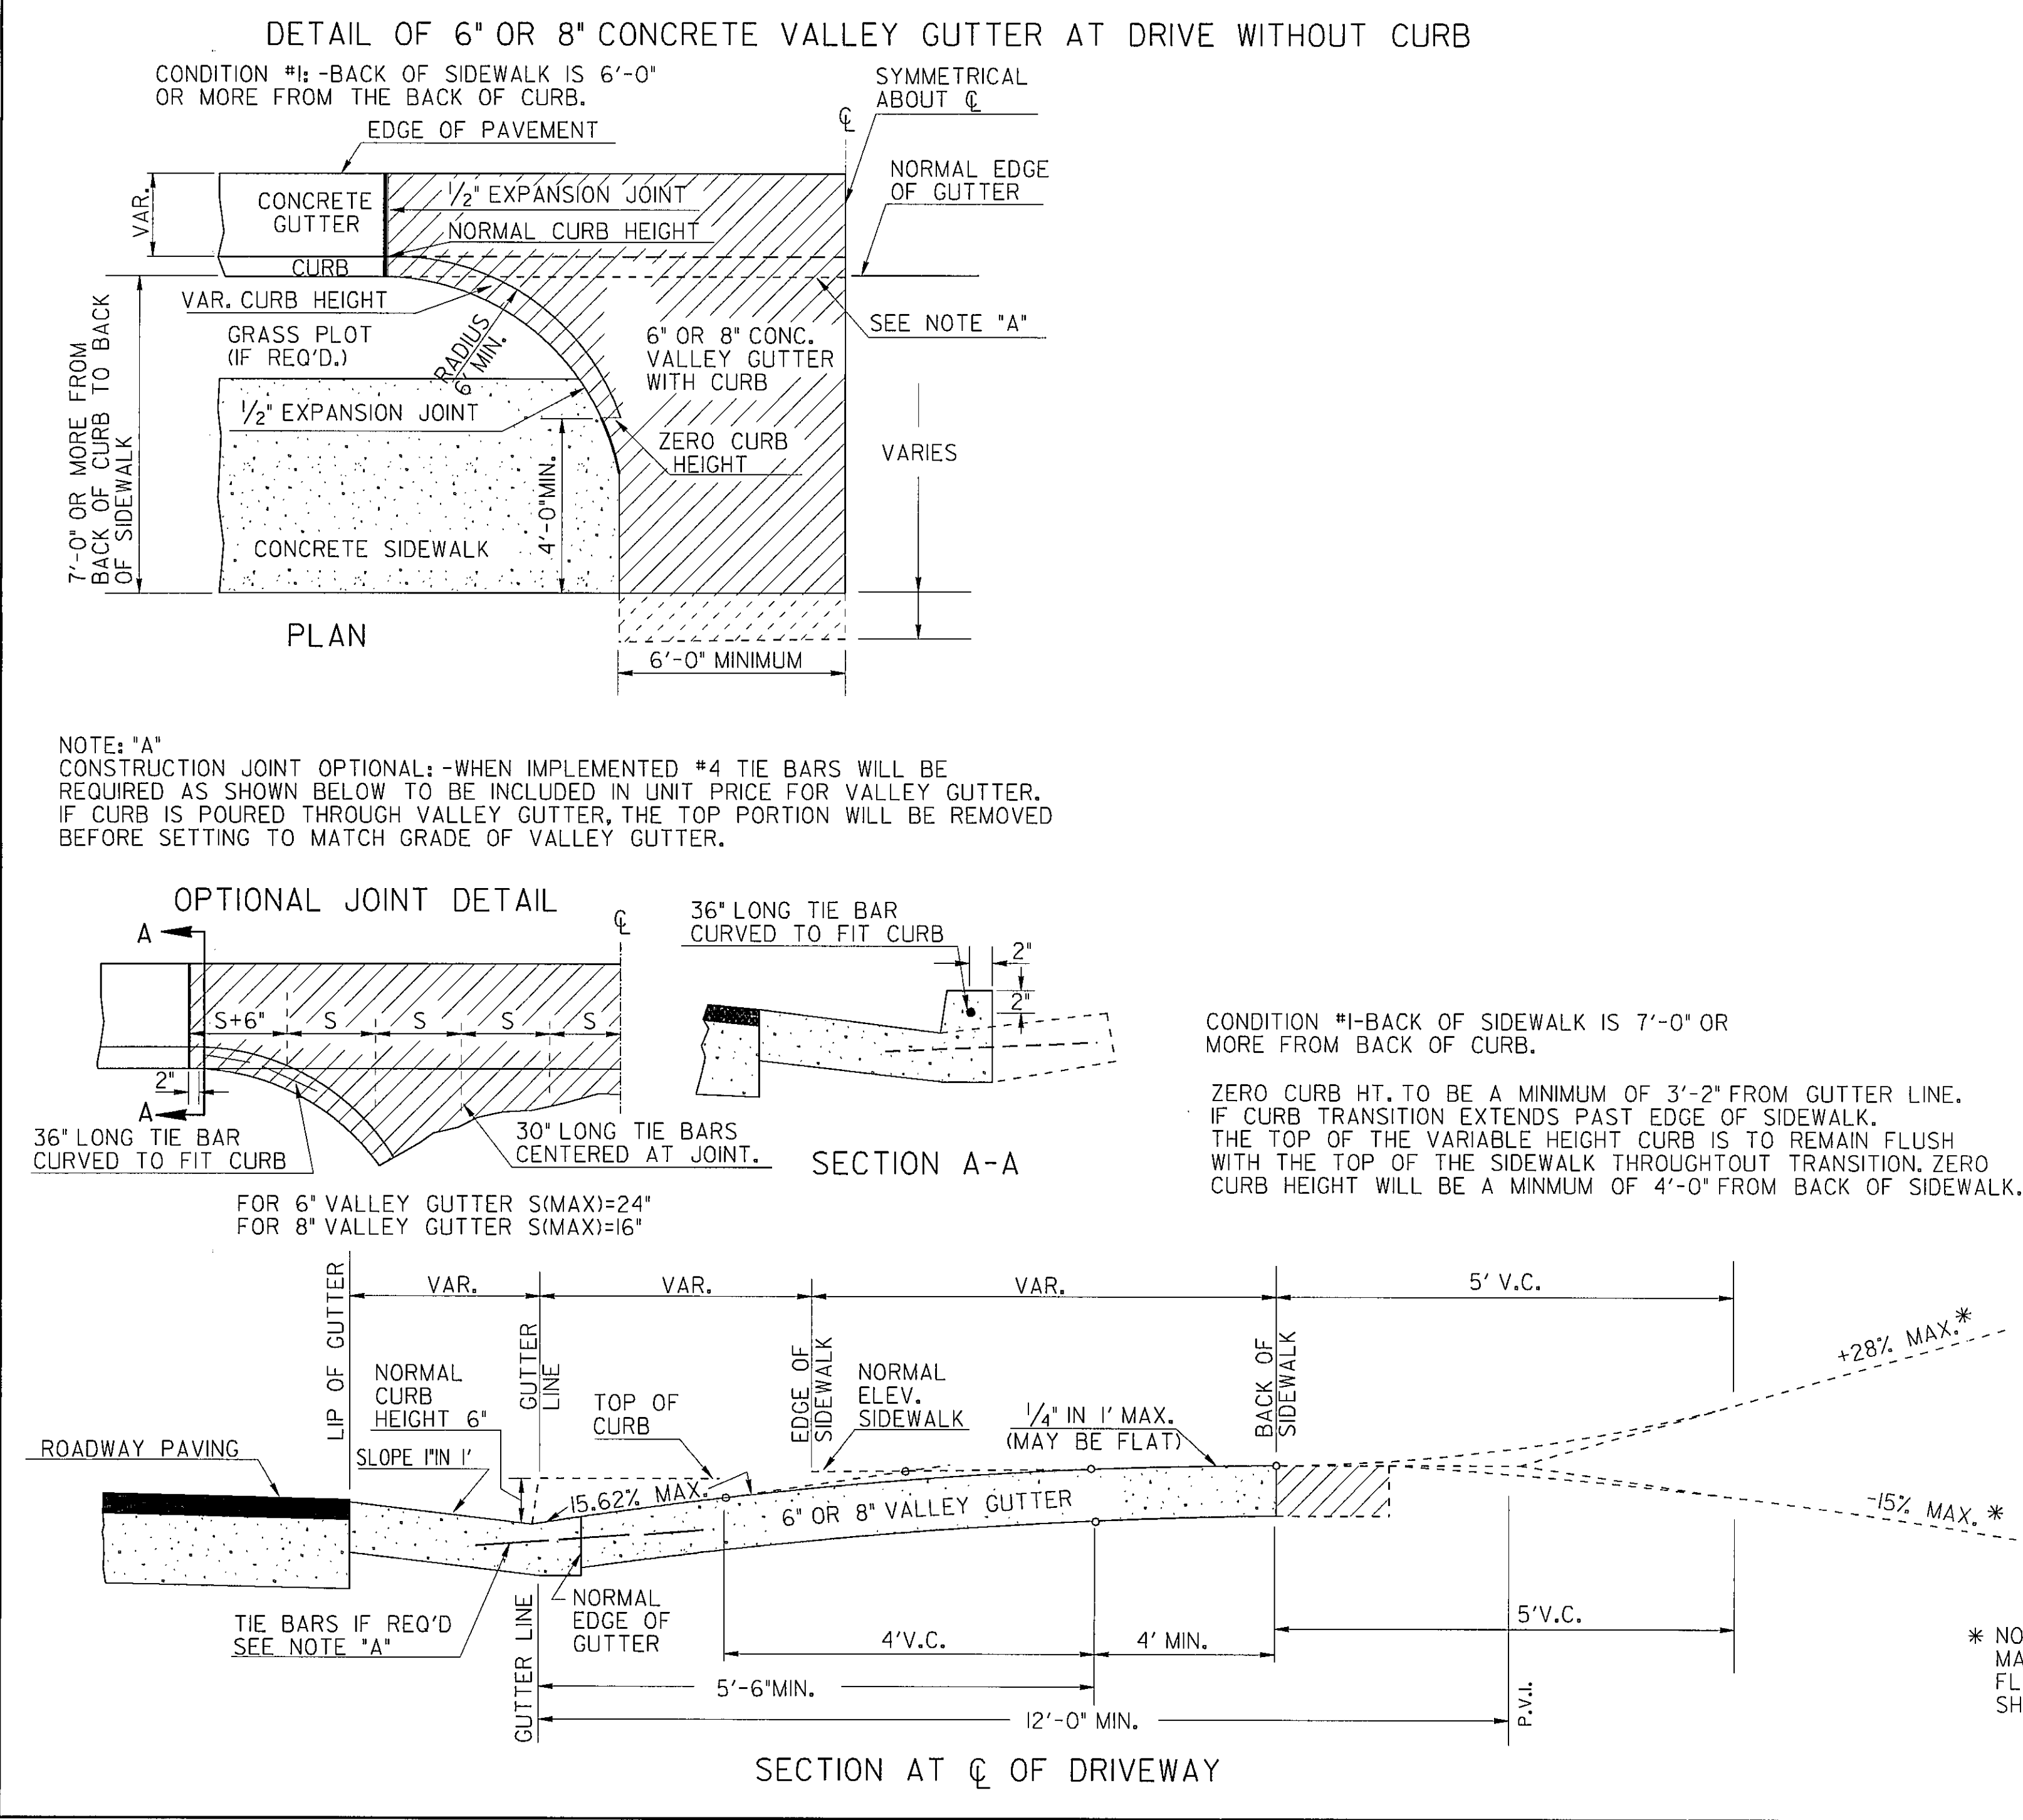
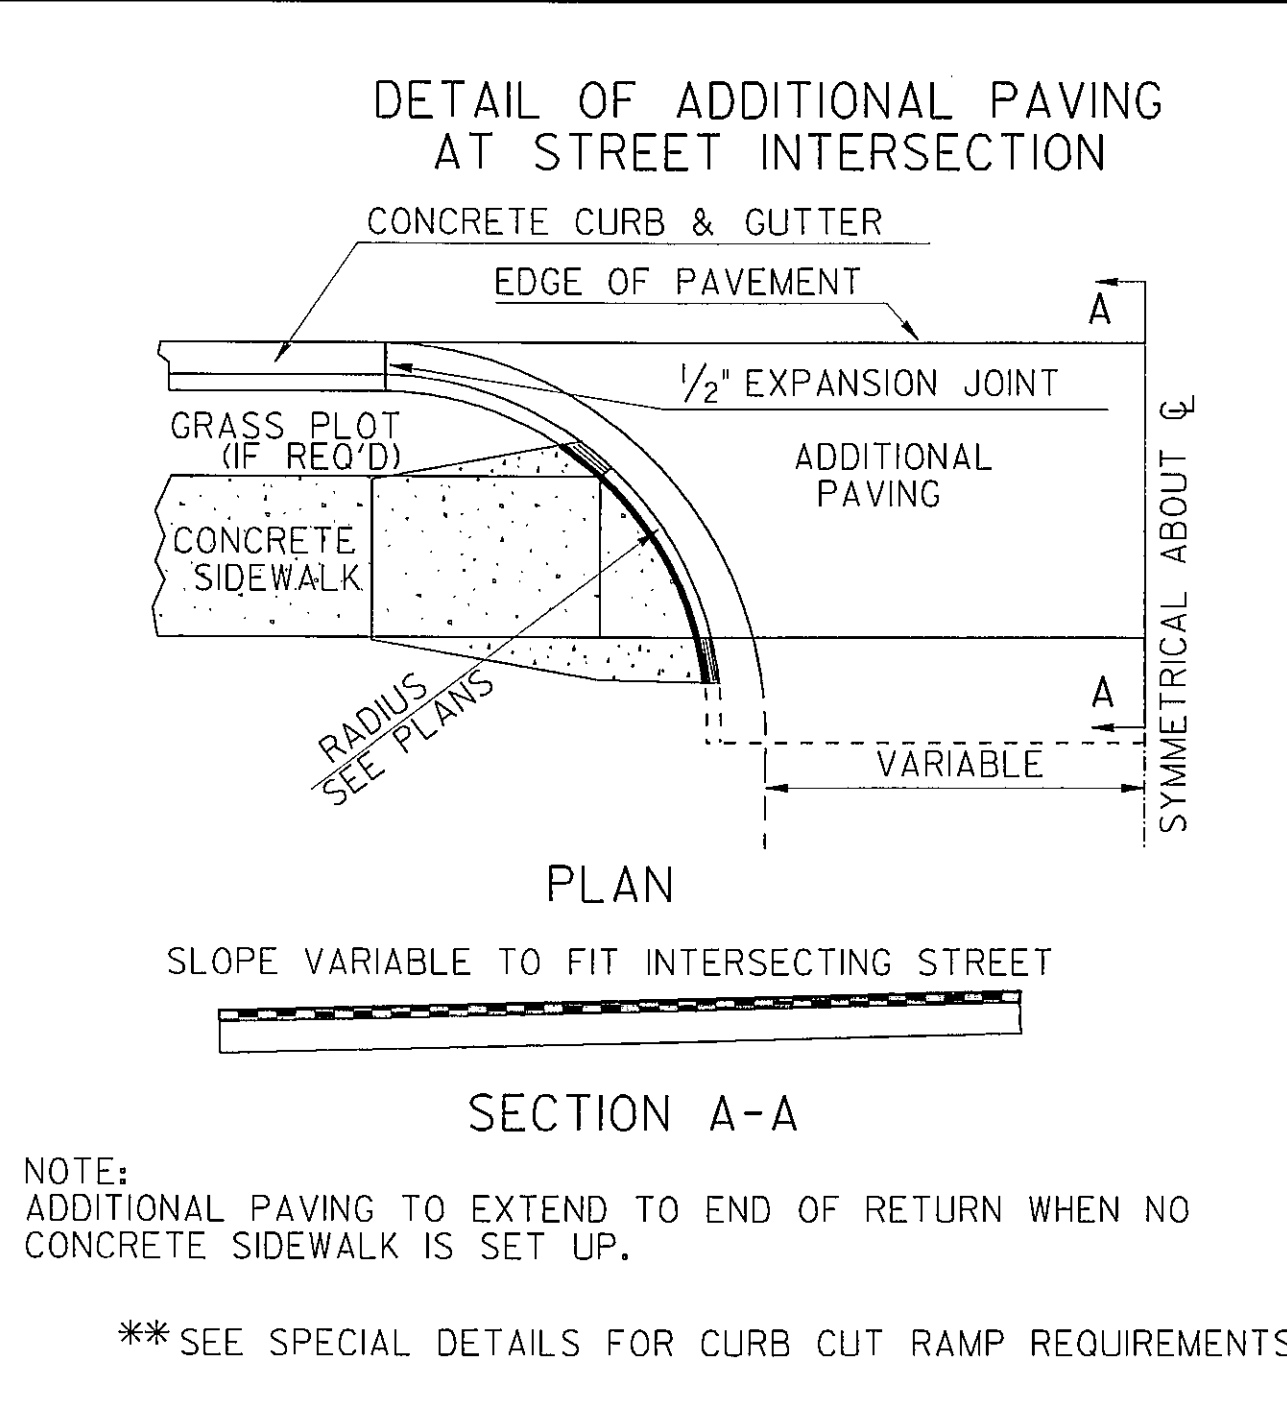
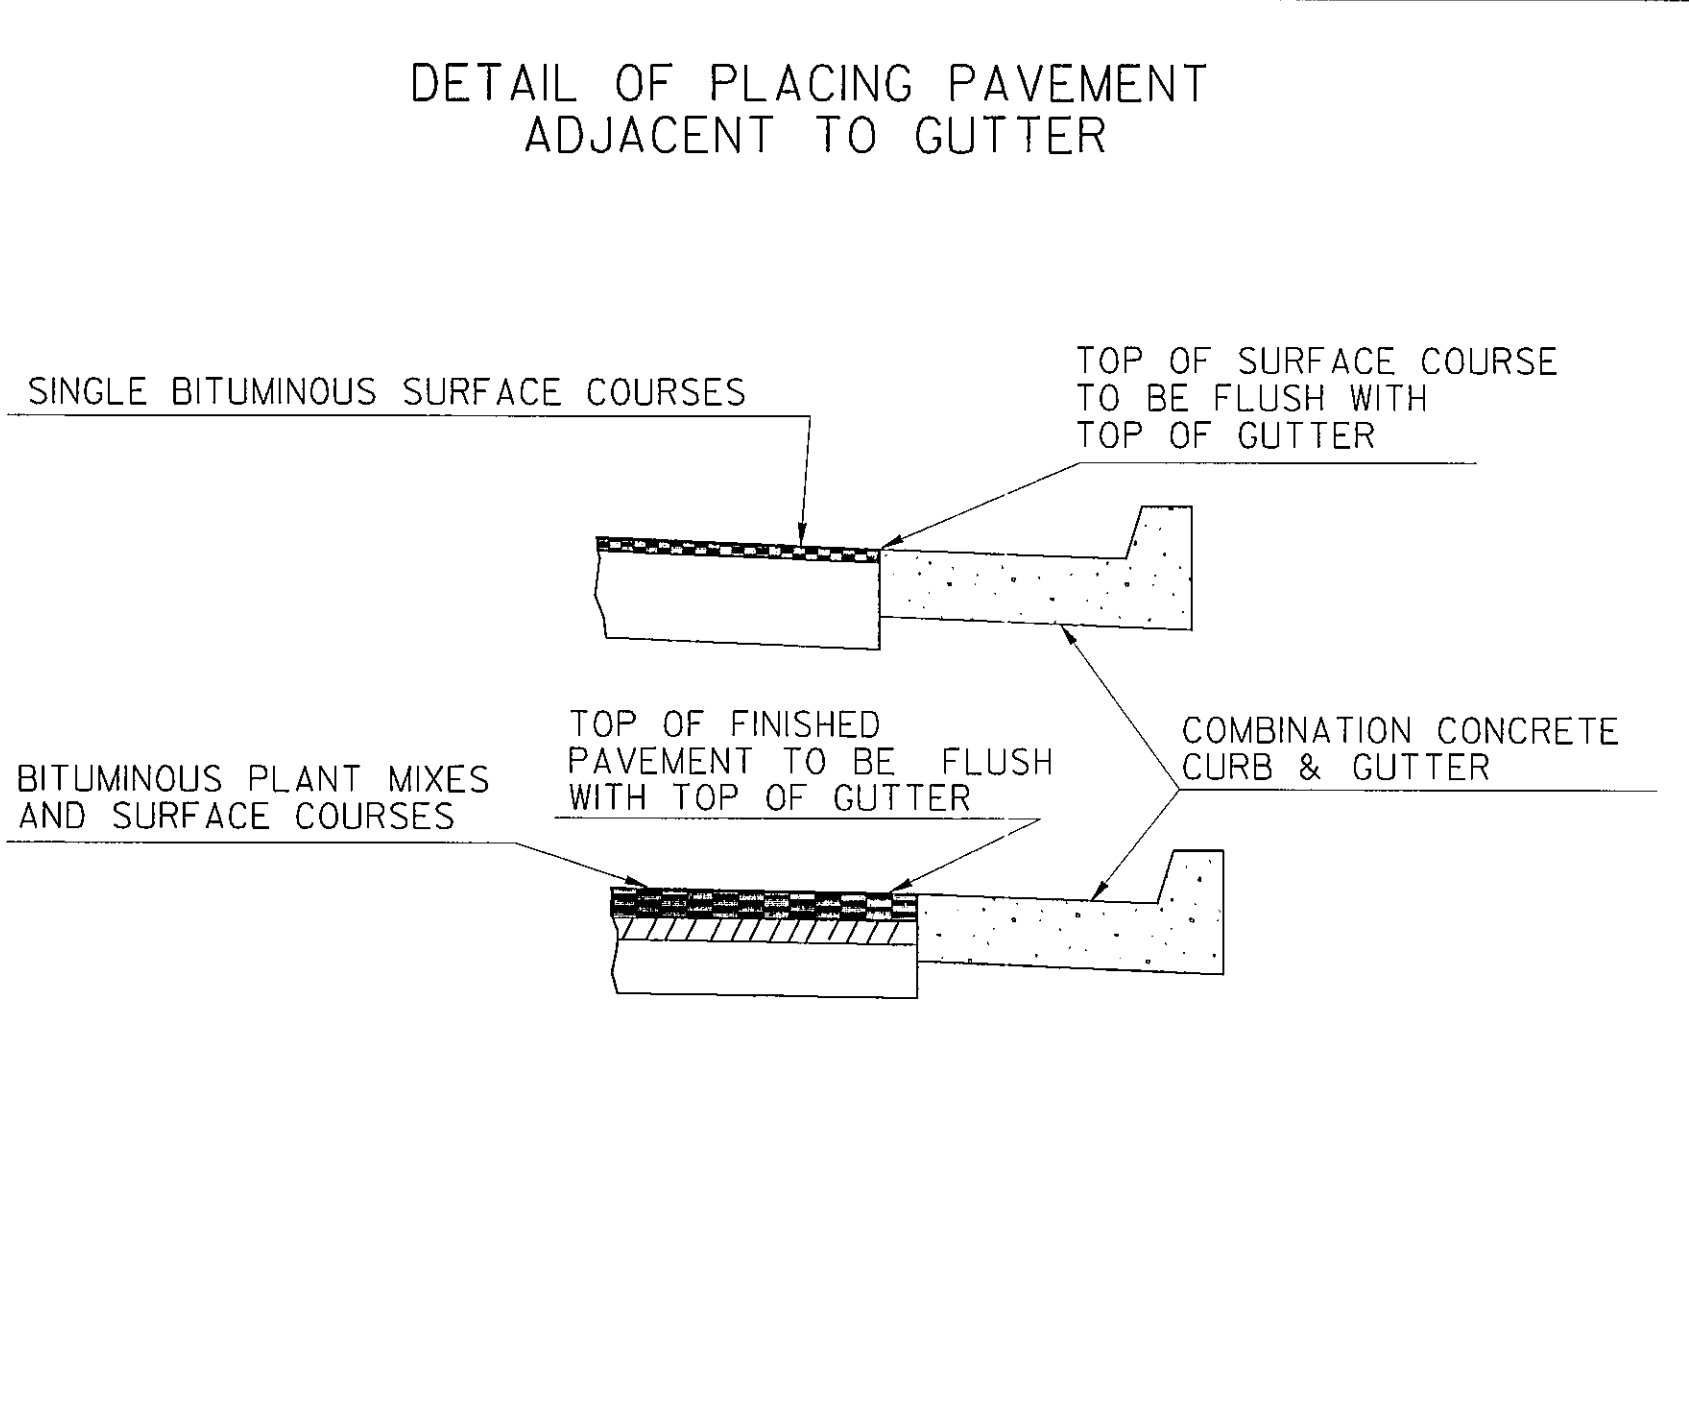


STATE	PROJECT NUMBER	SHEET NO.	TOTAL SHEETS
GA.	BR000-0001-00(358)	74	167

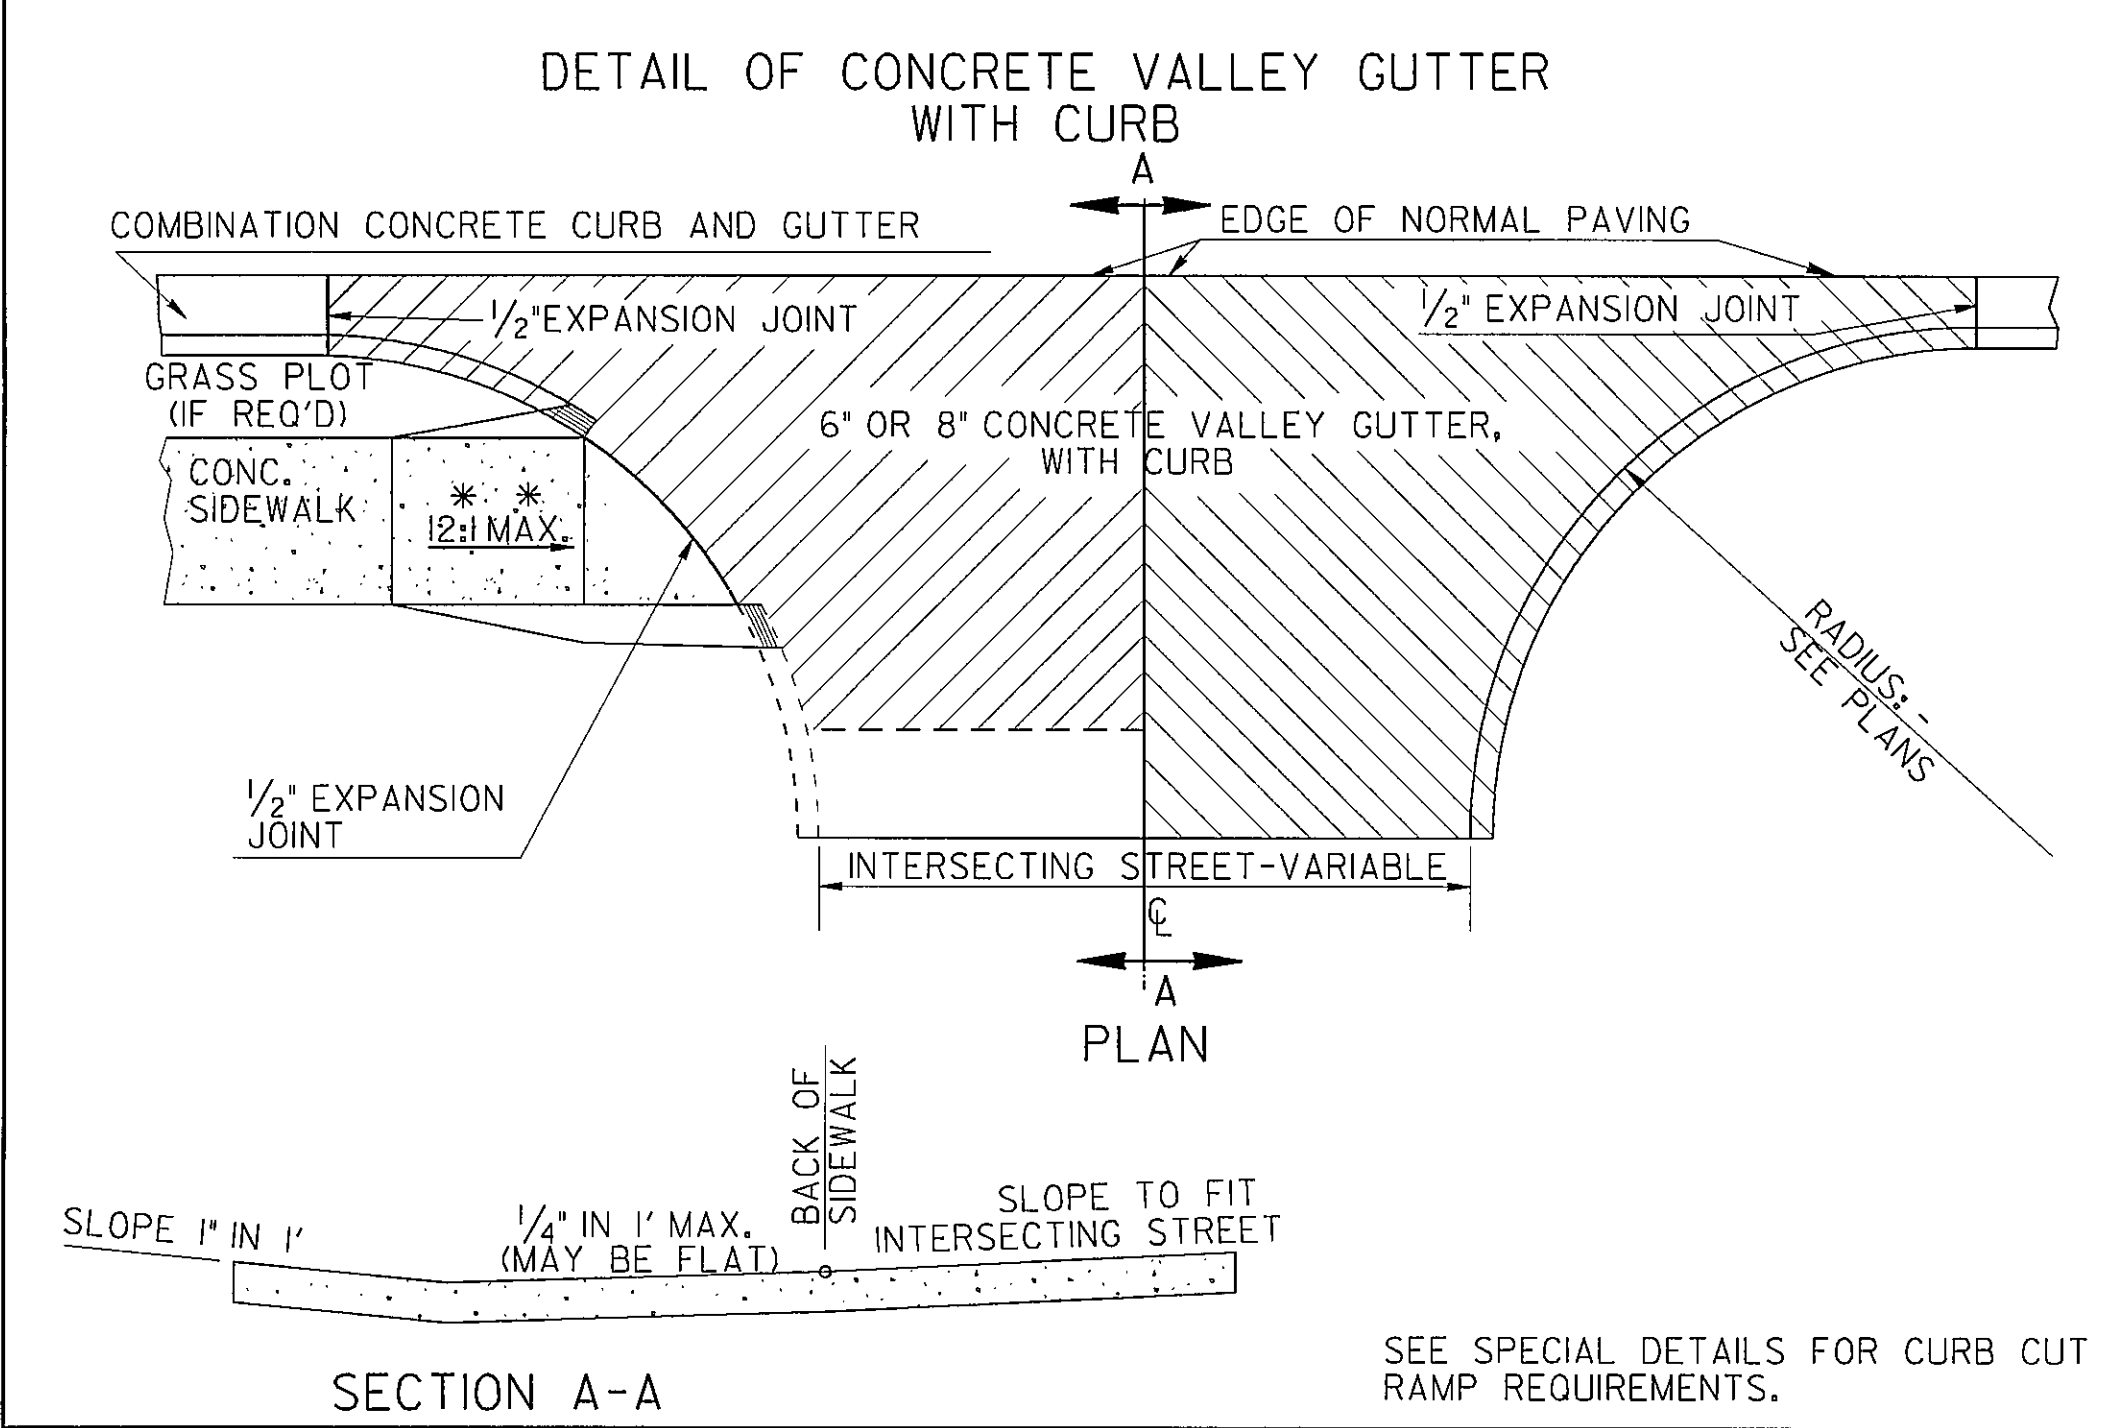

SEE SPECIAL DETAILS FOR DETAILS OF CONCRETE SIDEWALK.

PERCENTAGE OF ASCENDING GRADE MAY BE INCREASED *
AT A DISTANCE OF 23' FROM THE GUTTER LINE.

PERCENTAGE DESCENDING GRADE MAY BE INCREASED *
AT A DISTANCE 18' FROM THE GUTTER LINE.

This Detail Replaces Ga Standard 9031J

Guidelines For Usage On Metric Projects

When these details are incorporated into plans and or projects that are being prepared or constructed in metric units, exact or precise conversion to metric units is not required. The dimensions shown that are in feet and inches may be converted to corresponding metric units using the following "Rounded-Off" conversion factors: 1"=25mm, 4"=100mm, and 12" or 1'=300mm. All measurement notes that refer to linear feet and square yards shall be interpreted to mean linear meters and square meters.

			2-21-03	4-11-02	4-3-02	DATE	DEPARTMENT OF TRANSPORTATION		
							STATE OF GEORGIA		
							SPECIAL DETAIL		
							CONCRETE VALLEY GUTTER AT STREET INTERSECTION		
							6" OR 8" CONCRETE VALLEY GUTTER AT DRIVE		
							PLACING PAVEMENT ADJACENT TO GUTTER		
							ADDITIONAL PAVING AT STREET INTERSECTION		
							4' CORRUGATED CONCRETE MEDIAN		
							NO SCALE		
							MARCH 12, 2002		
							A2		